


The Board of the Regional District of Nanaimo (RDN) intends to consider a resolution to issue a temporary use permit for the subject property identified in the map below at its regular Board meeting.

BOARD MEETING DETAILS

Tuesday, October 24, 2023, at 1 p.m.

RDN Board Chambers and Webstreamed

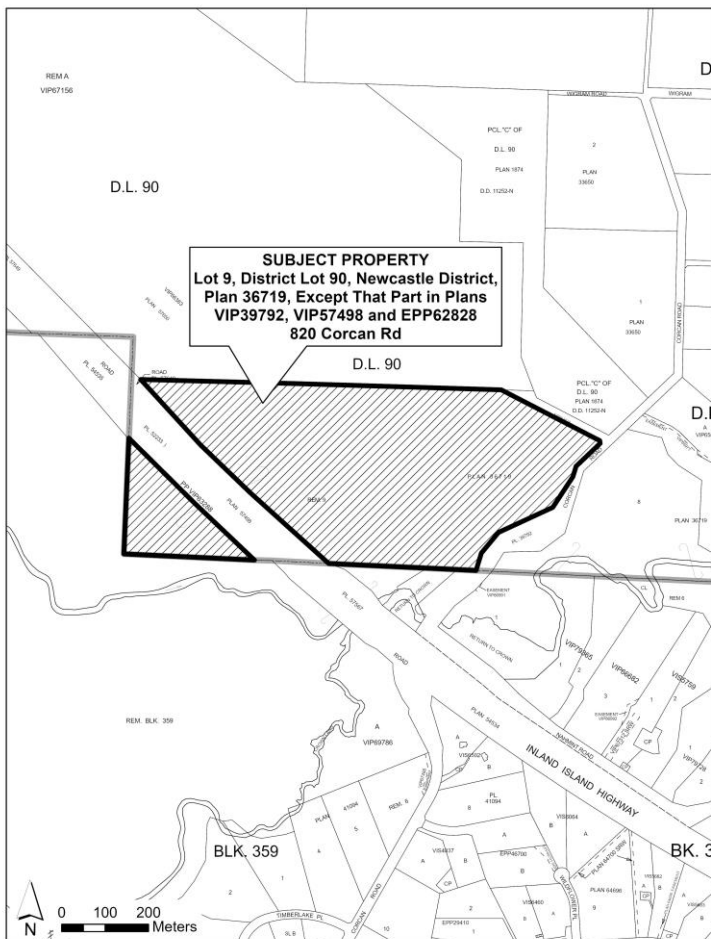

For more information please contact:

📞 250-390-6510 or 1-877-607-4111

✉️ planning@rdn.bc.ca

🌐 www.getinvolved.rdn.ca/pl2022-183

TEMPORARY USE PERMIT

APPLICATION NO. PL2022-183

820 Corcan Road

Electoral Area H

PURPOSE OF PROPOSED PERMIT

The purpose of the proposed permit is to allow temporary farm worker housing in support of a raspberry farm on the subject property for a period of three years (see attached – Proposed Site Plan).

HAVE YOUR SAY

Submit your comments:

In Person - Attend the board meeting at the RDN Administration Office at 6300 Hammond Bay Road, Nanaimo.

In Writing - Comments and questions may be submitted by email to planning@rdn.bc.ca or by mail or in person to 6300 Hammond Bay Road, Nanaimo, B.C., V9T 6N2. Written submissions must be received at the RDN office by **4:30 p.m., Monday, October 23, 2023**, to ensure their inclusion in the public record.

At the Virtual Meeting - Please call or email for more information.

Following the Board meeting, there will be no further opportunity to comment on this application.


Just Want to Watch? View the webstream at www.rdn.bc.ca/agendas-minutes-videos or attend in person at 6300 Hammond Bay Road, Nanaimo.

WHERE CAN I INSPECT THE APPLICATION?

A copy of the proposed temporary use permit and application information may be inspected at www.getinvolved.rdn.ca/pl2022-183 or in person from the date of this notice until **October 24, 2023**, at the RDN Administration Office located at 6300 Hammond Bay Road, Nanaimo, B.C., open Monday to Friday, 8:30 a.m. to 4:30 p.m., excluding public holidays.

Get Involved RDN!

Proposed Site Plan (Page 1 of 2)

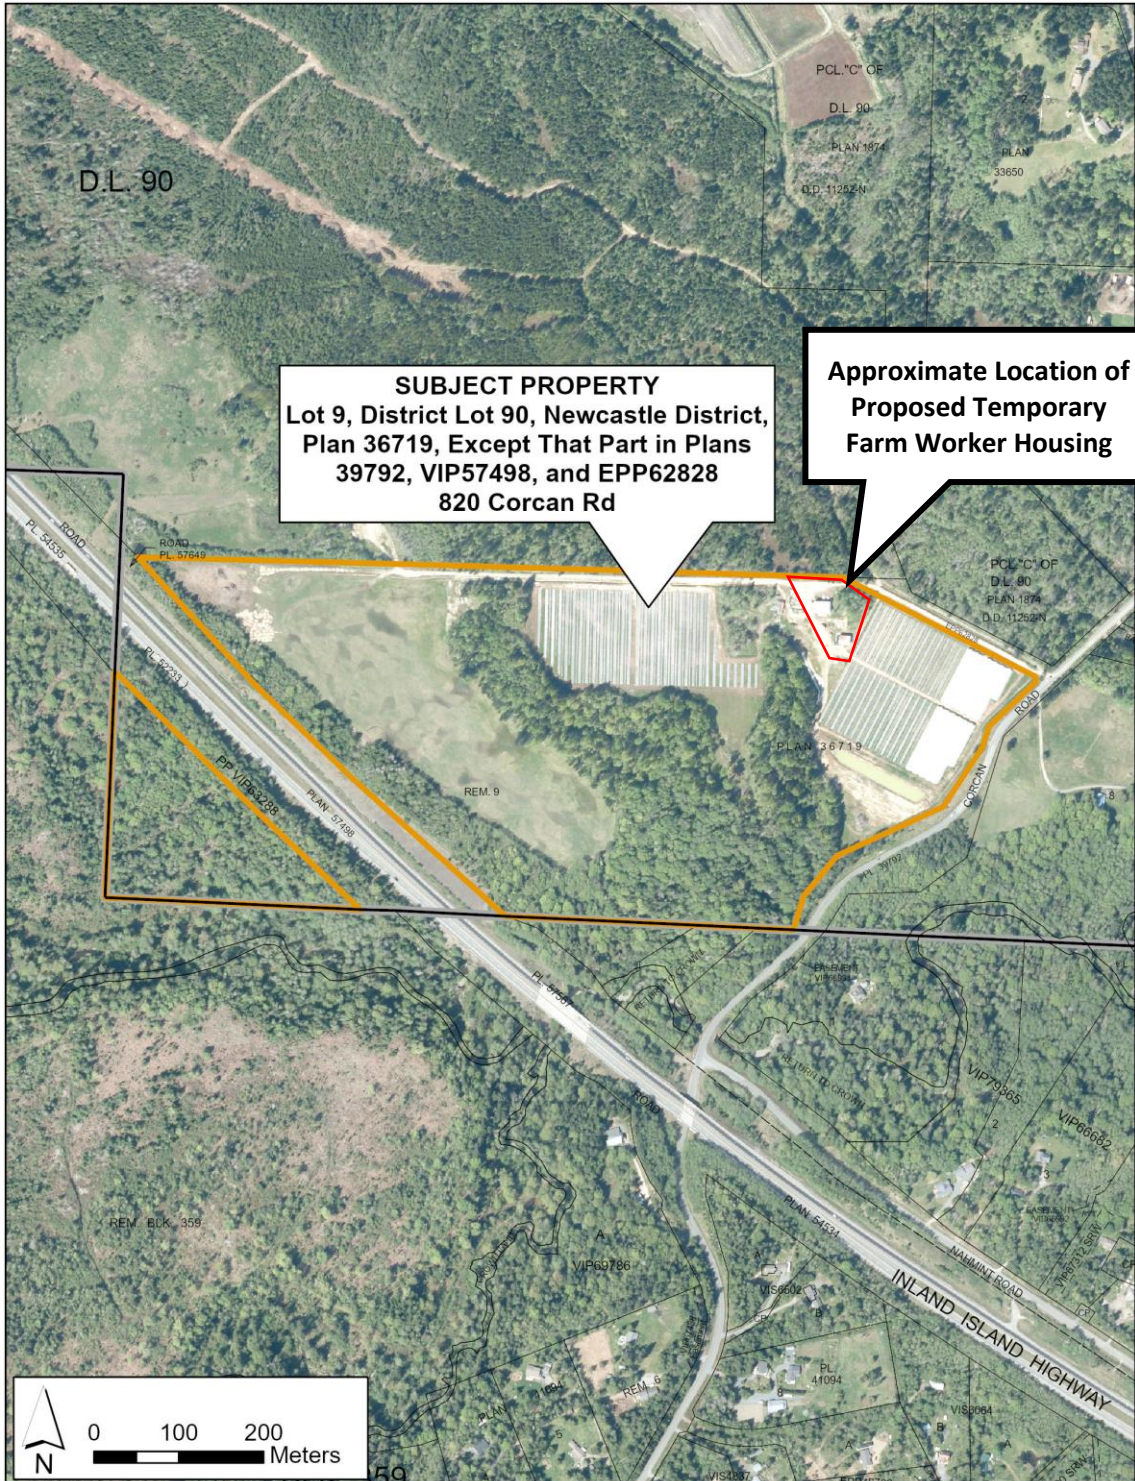


Proposed Site Plan (Page 2 of 2)

SITE PLAN SHOWING PROPOSED FEATURES WITHIN PART OF THE REMAINDER LOT 9 DISTRICT LOT 90, NEWCASTLE DISTRICT, PLAN 36719, EXCEPT THAT PART IN PLANS 39792, VIP57498, AND EPP62828.

PID : 000-421-871

0 20 60 100
 Metric
 All dimensions shown are in metres.

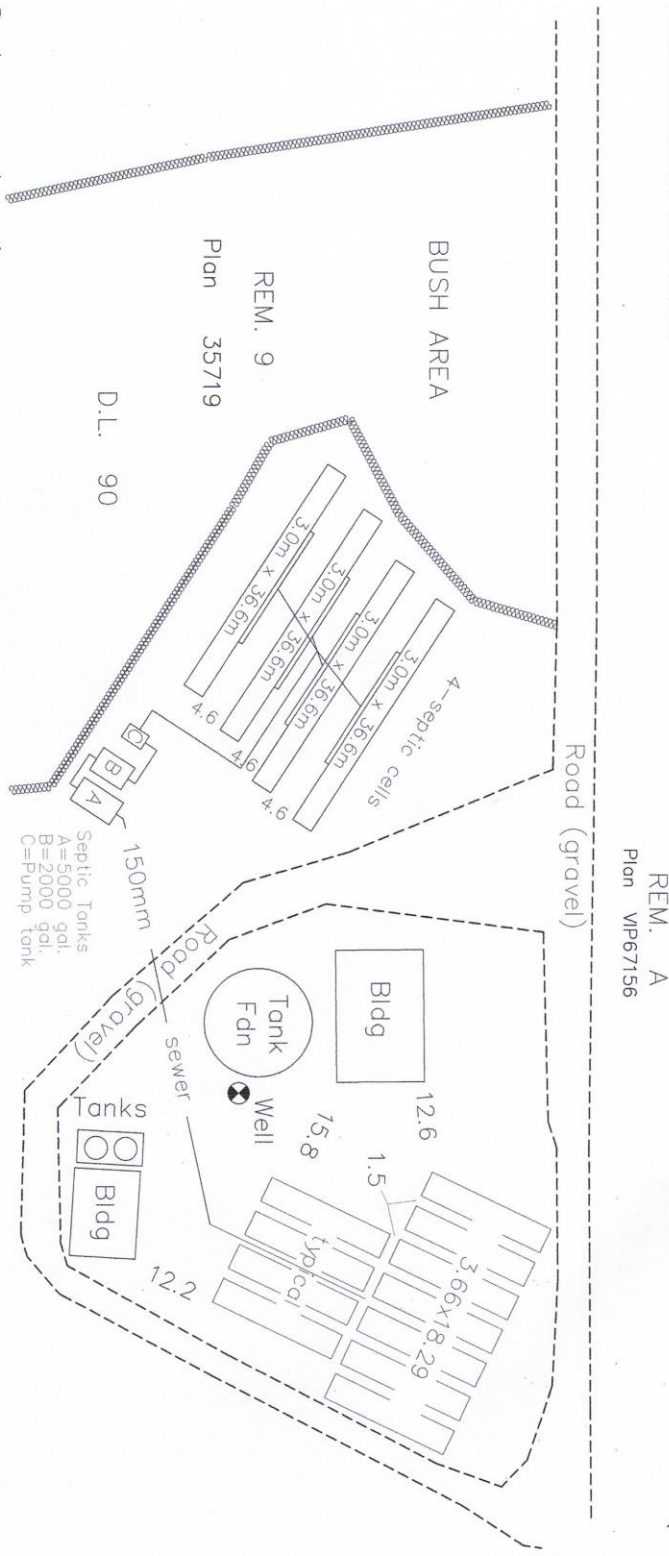

Bearings are astronomic derived from Plan 36719.

PLAN DATED: THE 8th DAY OF DECEMBER, 2022.

TRACKER SURVEY SERVICES

Sardis, B.C. V2R 2G3

Cell: (604) 793-5858

E-Mail: trackersurvey@telus.net

THIS PLAN LIES WITHIN THE NANAIMO REGIONAL DISTRICT

ADDRESS:

820 CORCAN ROAD
 QUALICUM, BC

FILE: 220601septic