


North Road

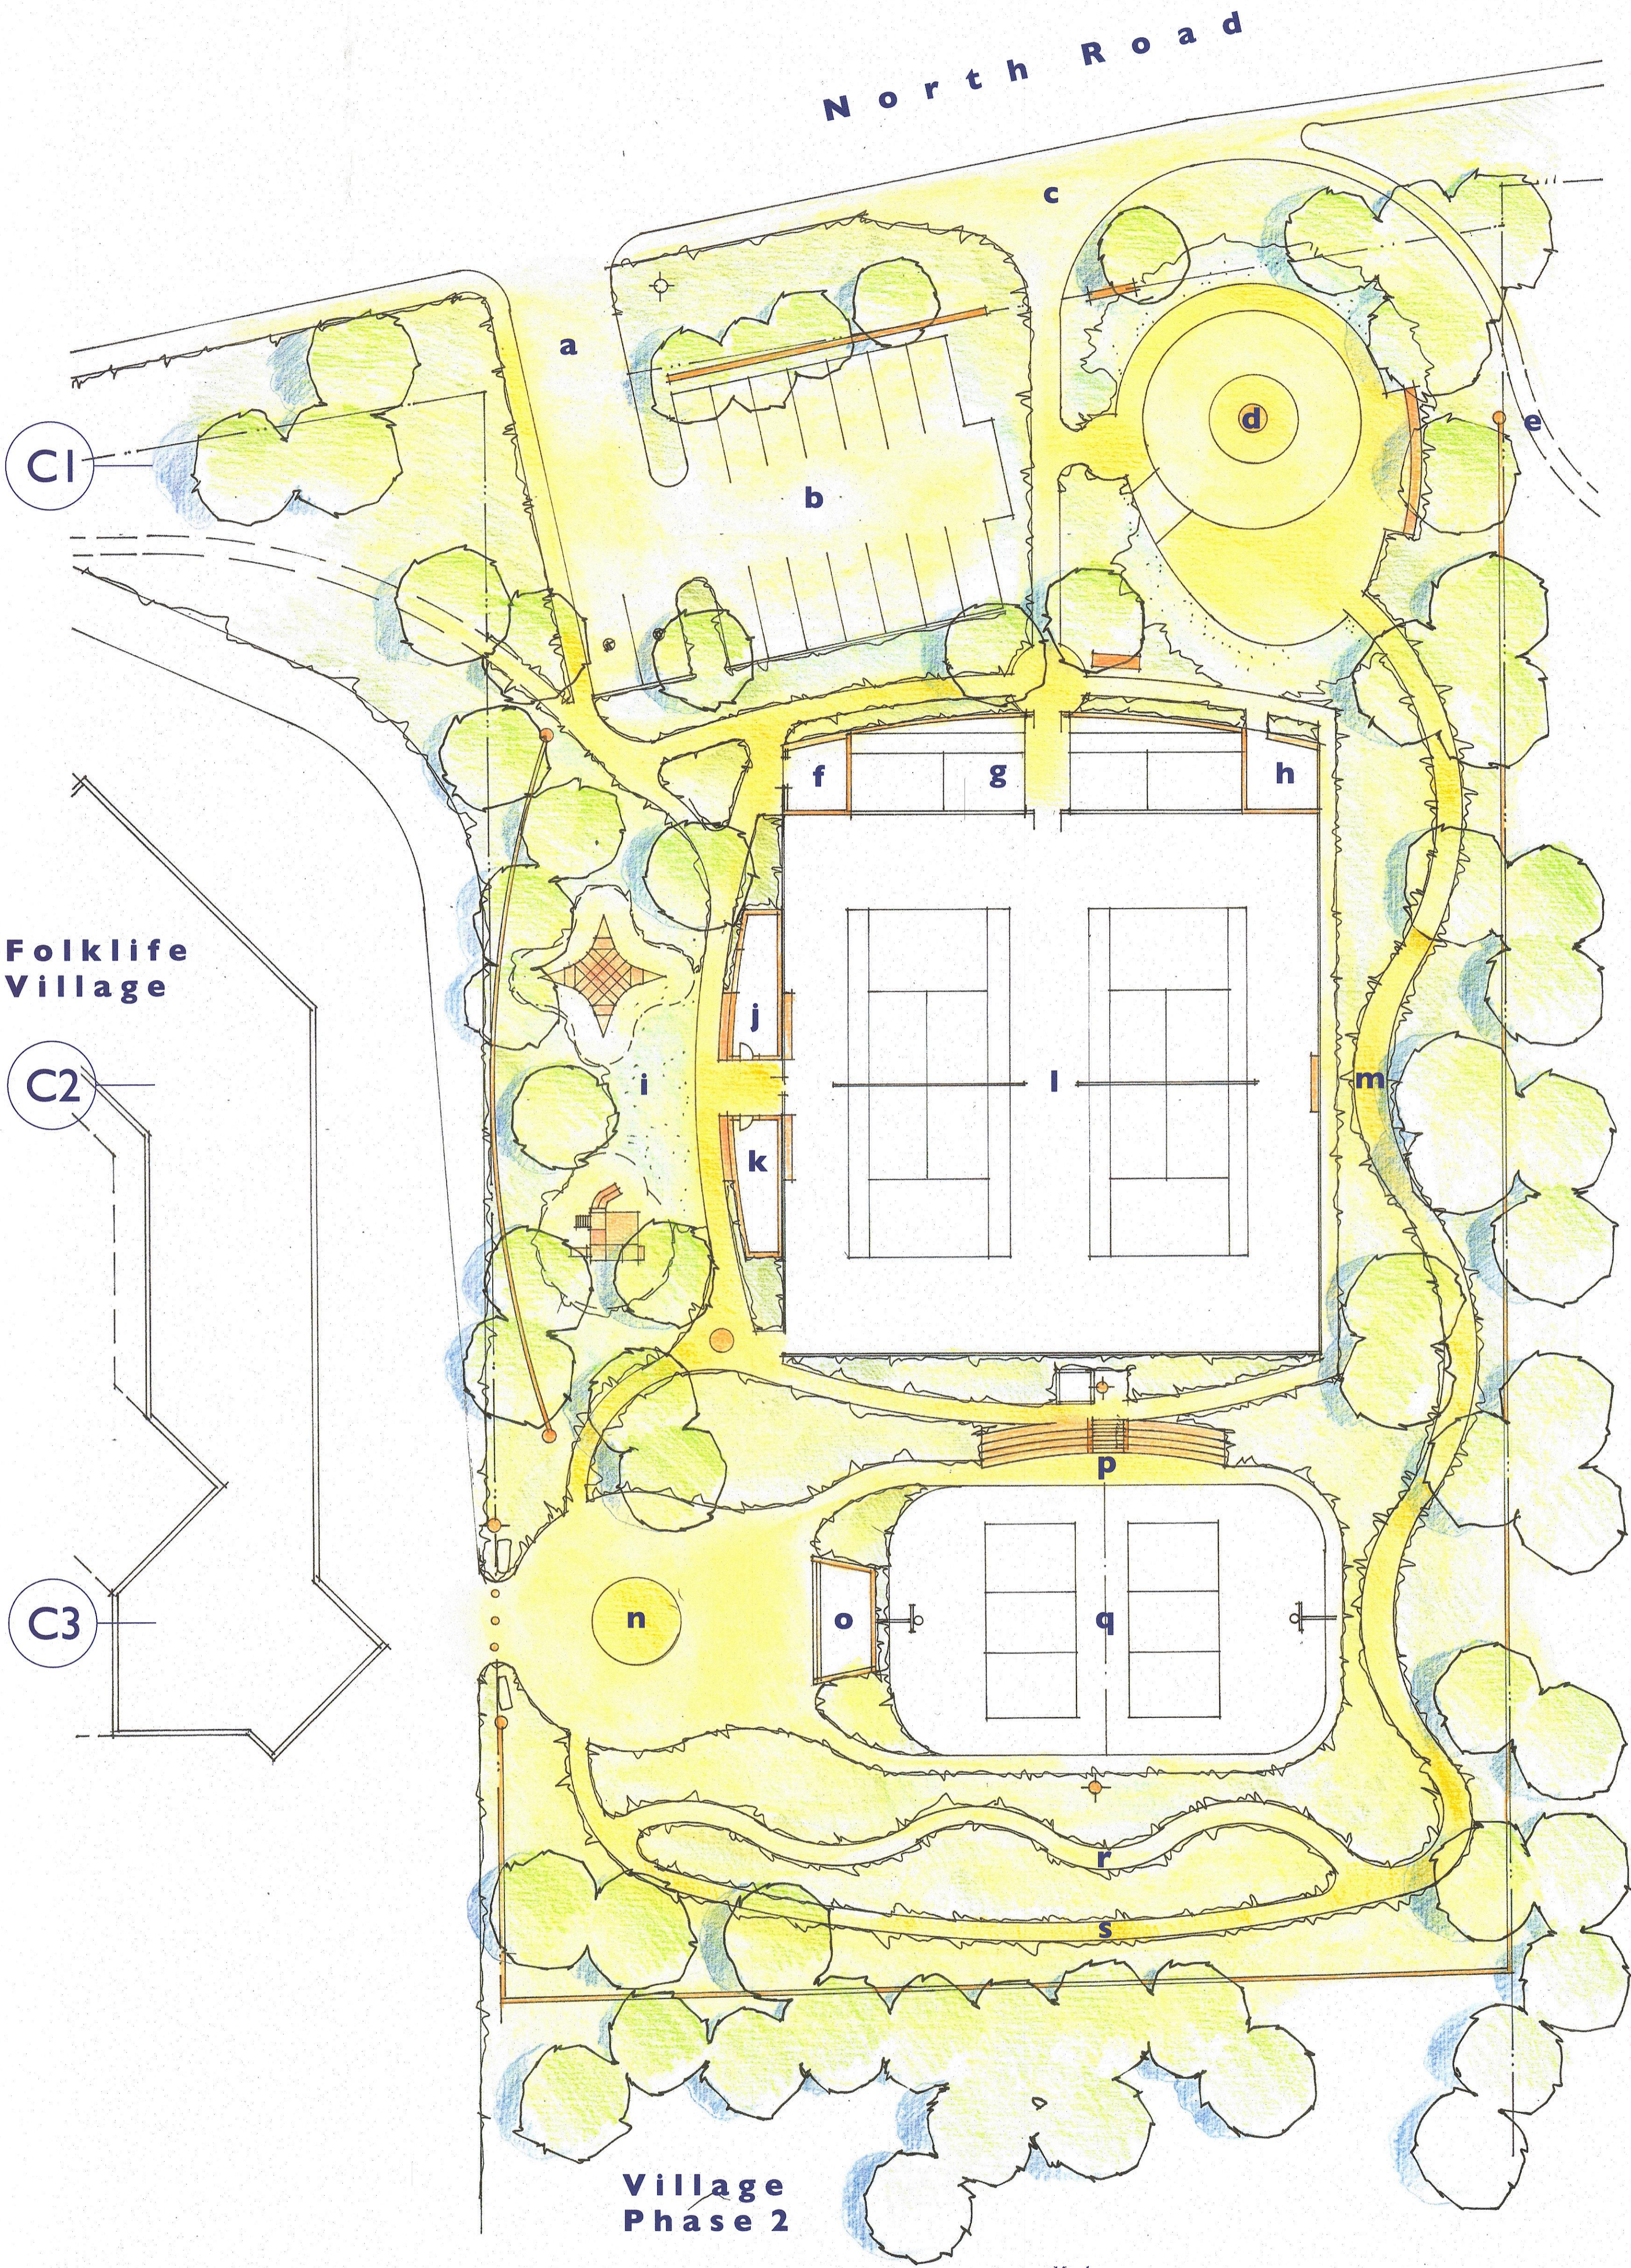

Gabriola Commons


Key

- a Vehicle Entranceway
- b Parking
- c Gertie Stop
- d Skate Bowl
- e Commons Pathway
- f Washroom
- g Tennis Practice Courts
- h Park Storage
- i Play Environment
- j Recreation Office
- k Park Storage
- l Tennis Courts
- m Flow Path
- n Huxley Plaza
- o Open Stage
- p Bleachers
- q Sport Court
- r Bump Path
- s Glide Path

Folklife Village


Village Phase 2

March 12, 2015
 September 20, 2014 / conceptual plan C
 July 7, 2014 / parks & open space advisory committee
 March 24, 2014 / open house plan A & B
 February 20, 2014 / parks & open space advisory committee

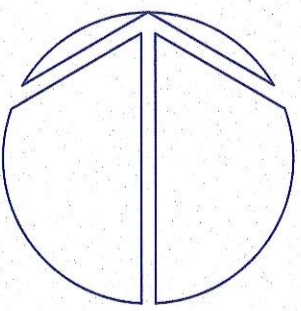

Huxley
 Community Park

Regional District of Nanaimo **Recreation & Parks**
 North Road Gabriola Island BC

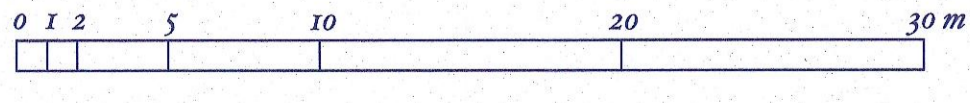

Preferred Concept Plan
 Scale 1:250

TOPOGRAPHICS
 landscape architecture
 250 247 9720