



Whiskey Creek Water Local Service Area Waterlines

BL 1605
Whiskey Creek Water Local Service Area

905
Building and Address


Waterlines

100, AC
200, AC

End Cap
Flush Out
Hydrant
Valve



November 2013

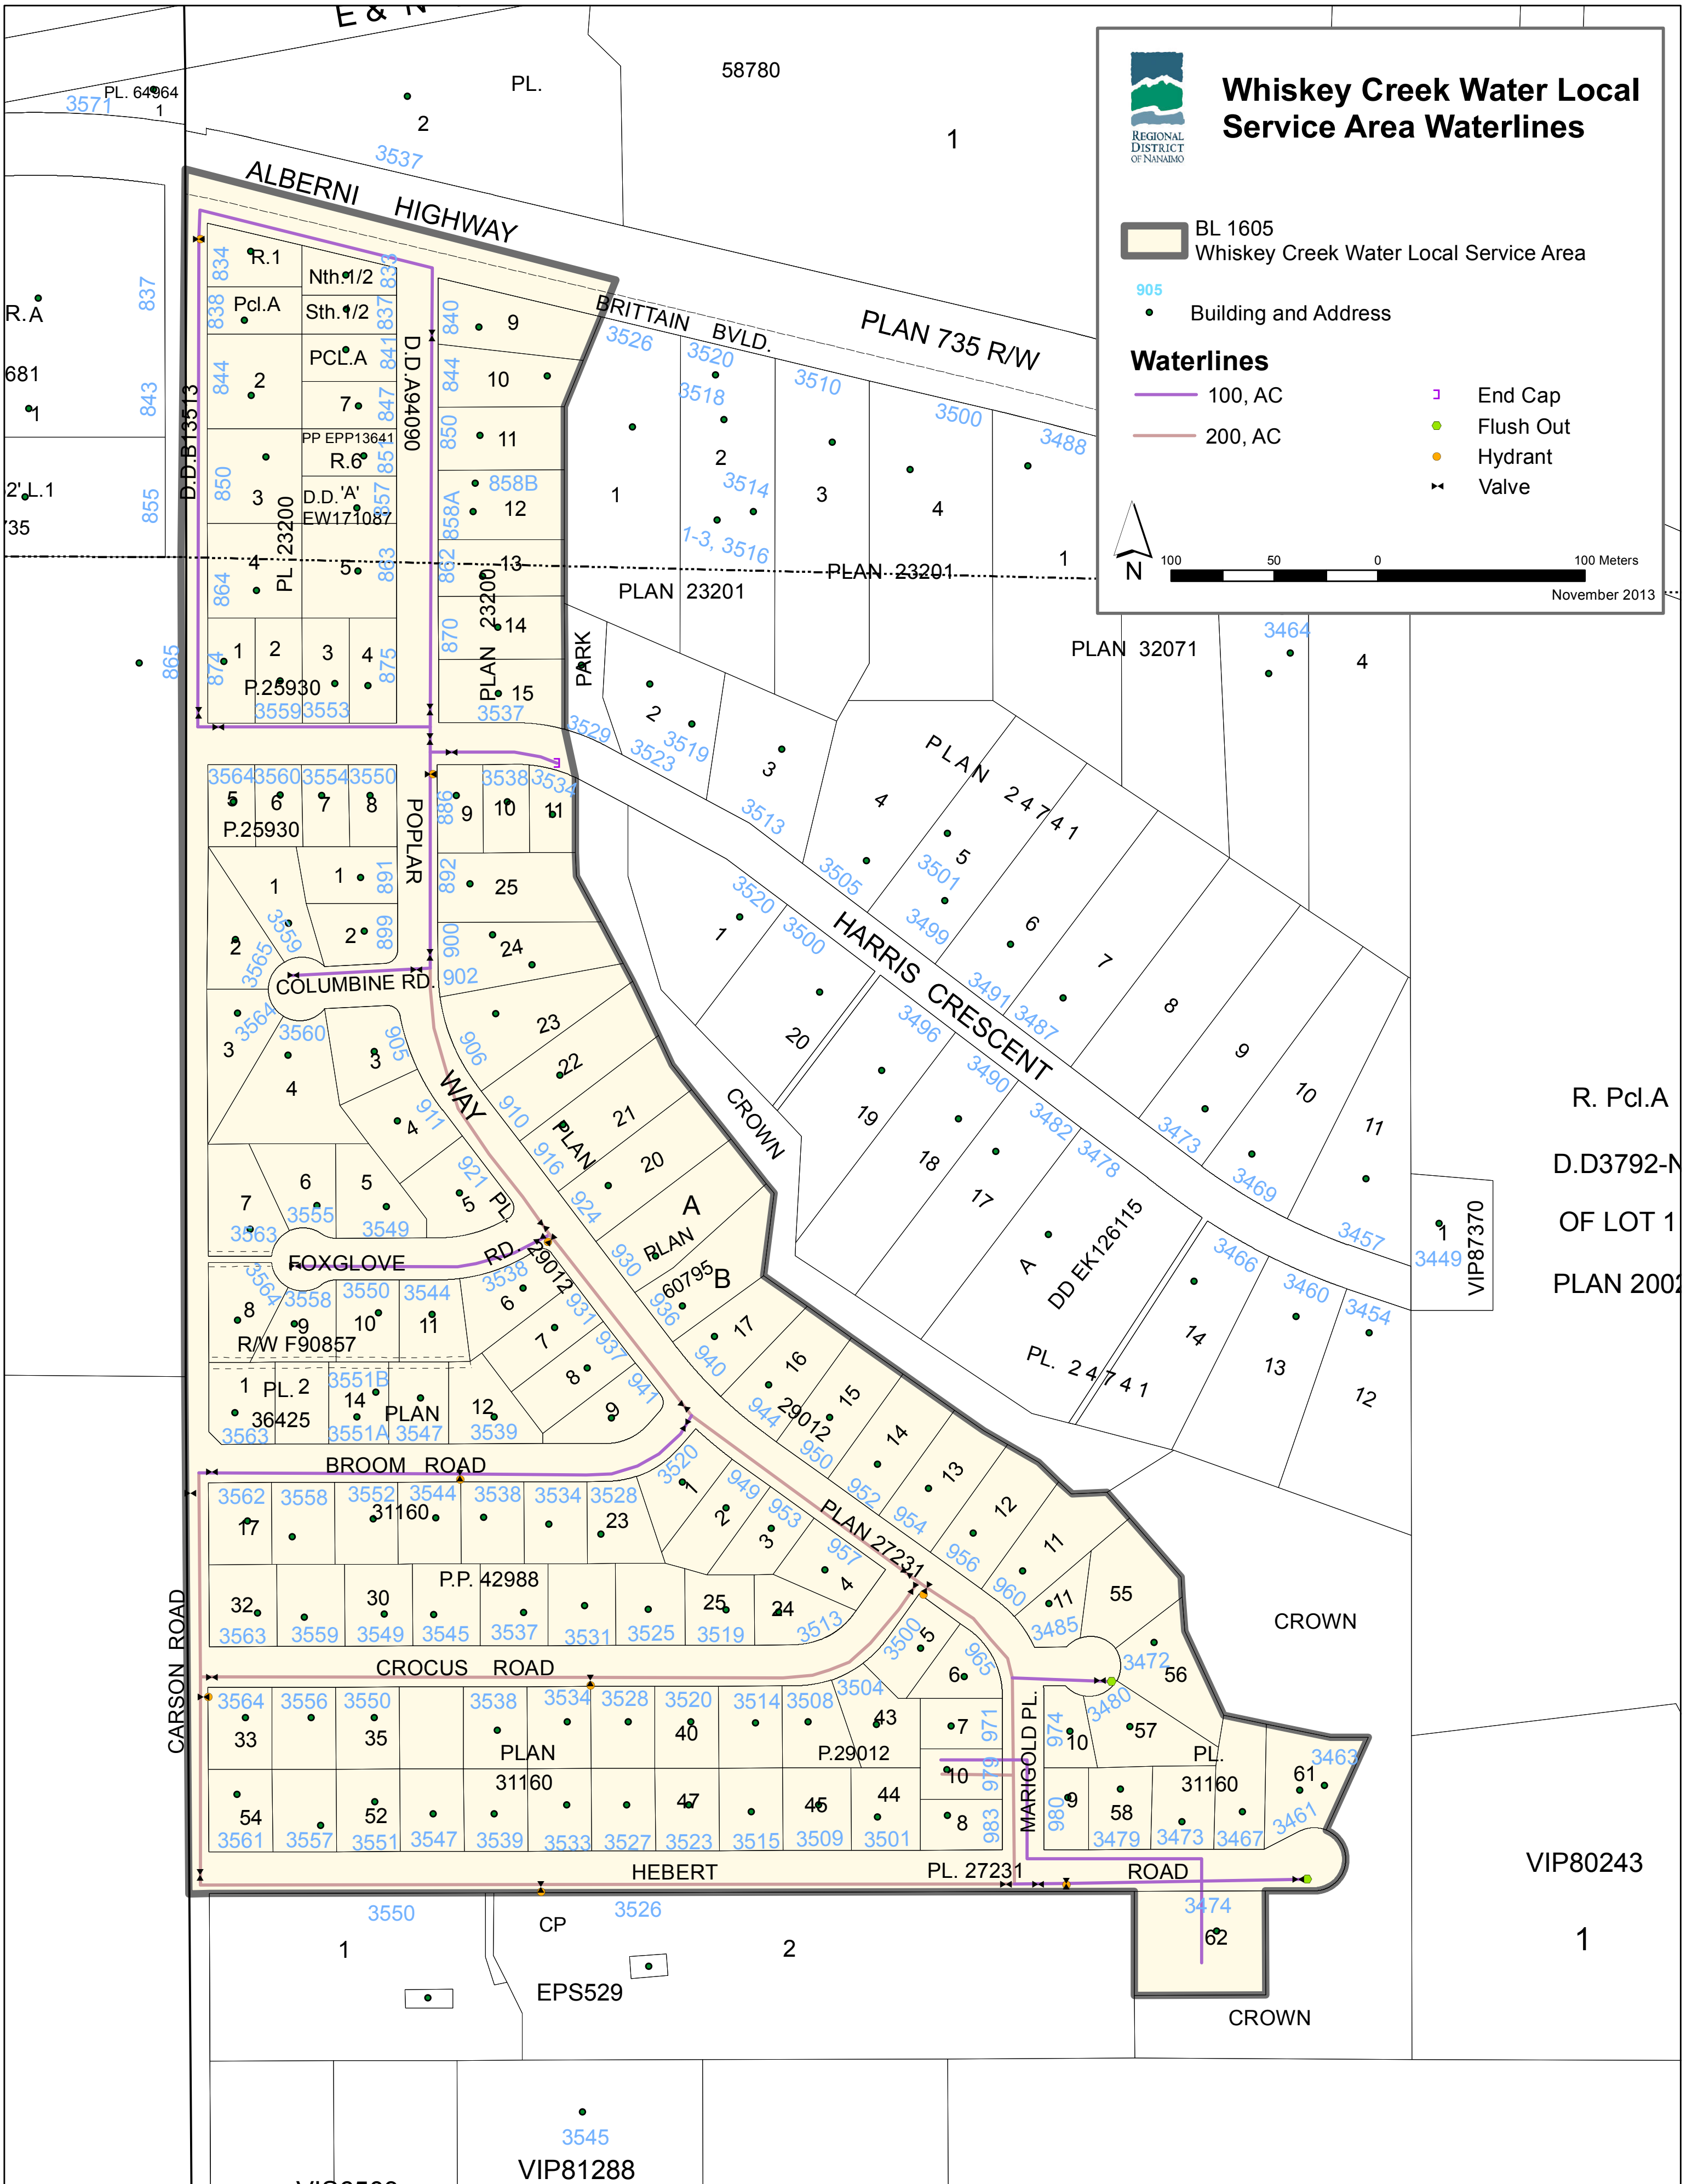

R. Pcl.A
D.D3792-N
OF LOT 1
PLAN 2002

VIP87370

VIP80243

1

VIP81288