

PROPOSED FAMILY ZONE ELEMENTS

"LEAPFROG' LOG STEPS "MINERS' TUNNEL 3) 'FIREFIGHTERS FORT' 4) CLIMBING HILL TUMBLING HILL 6 OUTDOOR CLASSROOM 7 FIRE TRUCK PLAY FEATURE 8 PARENT GATHERING PAVILION O SWING SET ■ BIKE RACK & GARBAGE CAN ASPHALT 'FIGURE 8' TRIKE PATH


> COURT SPORTS EXPANSION ZONE (TENNIS)

FOREST PRESERVATION ZONE

M

20

FOREST PRESERVATION ZONE

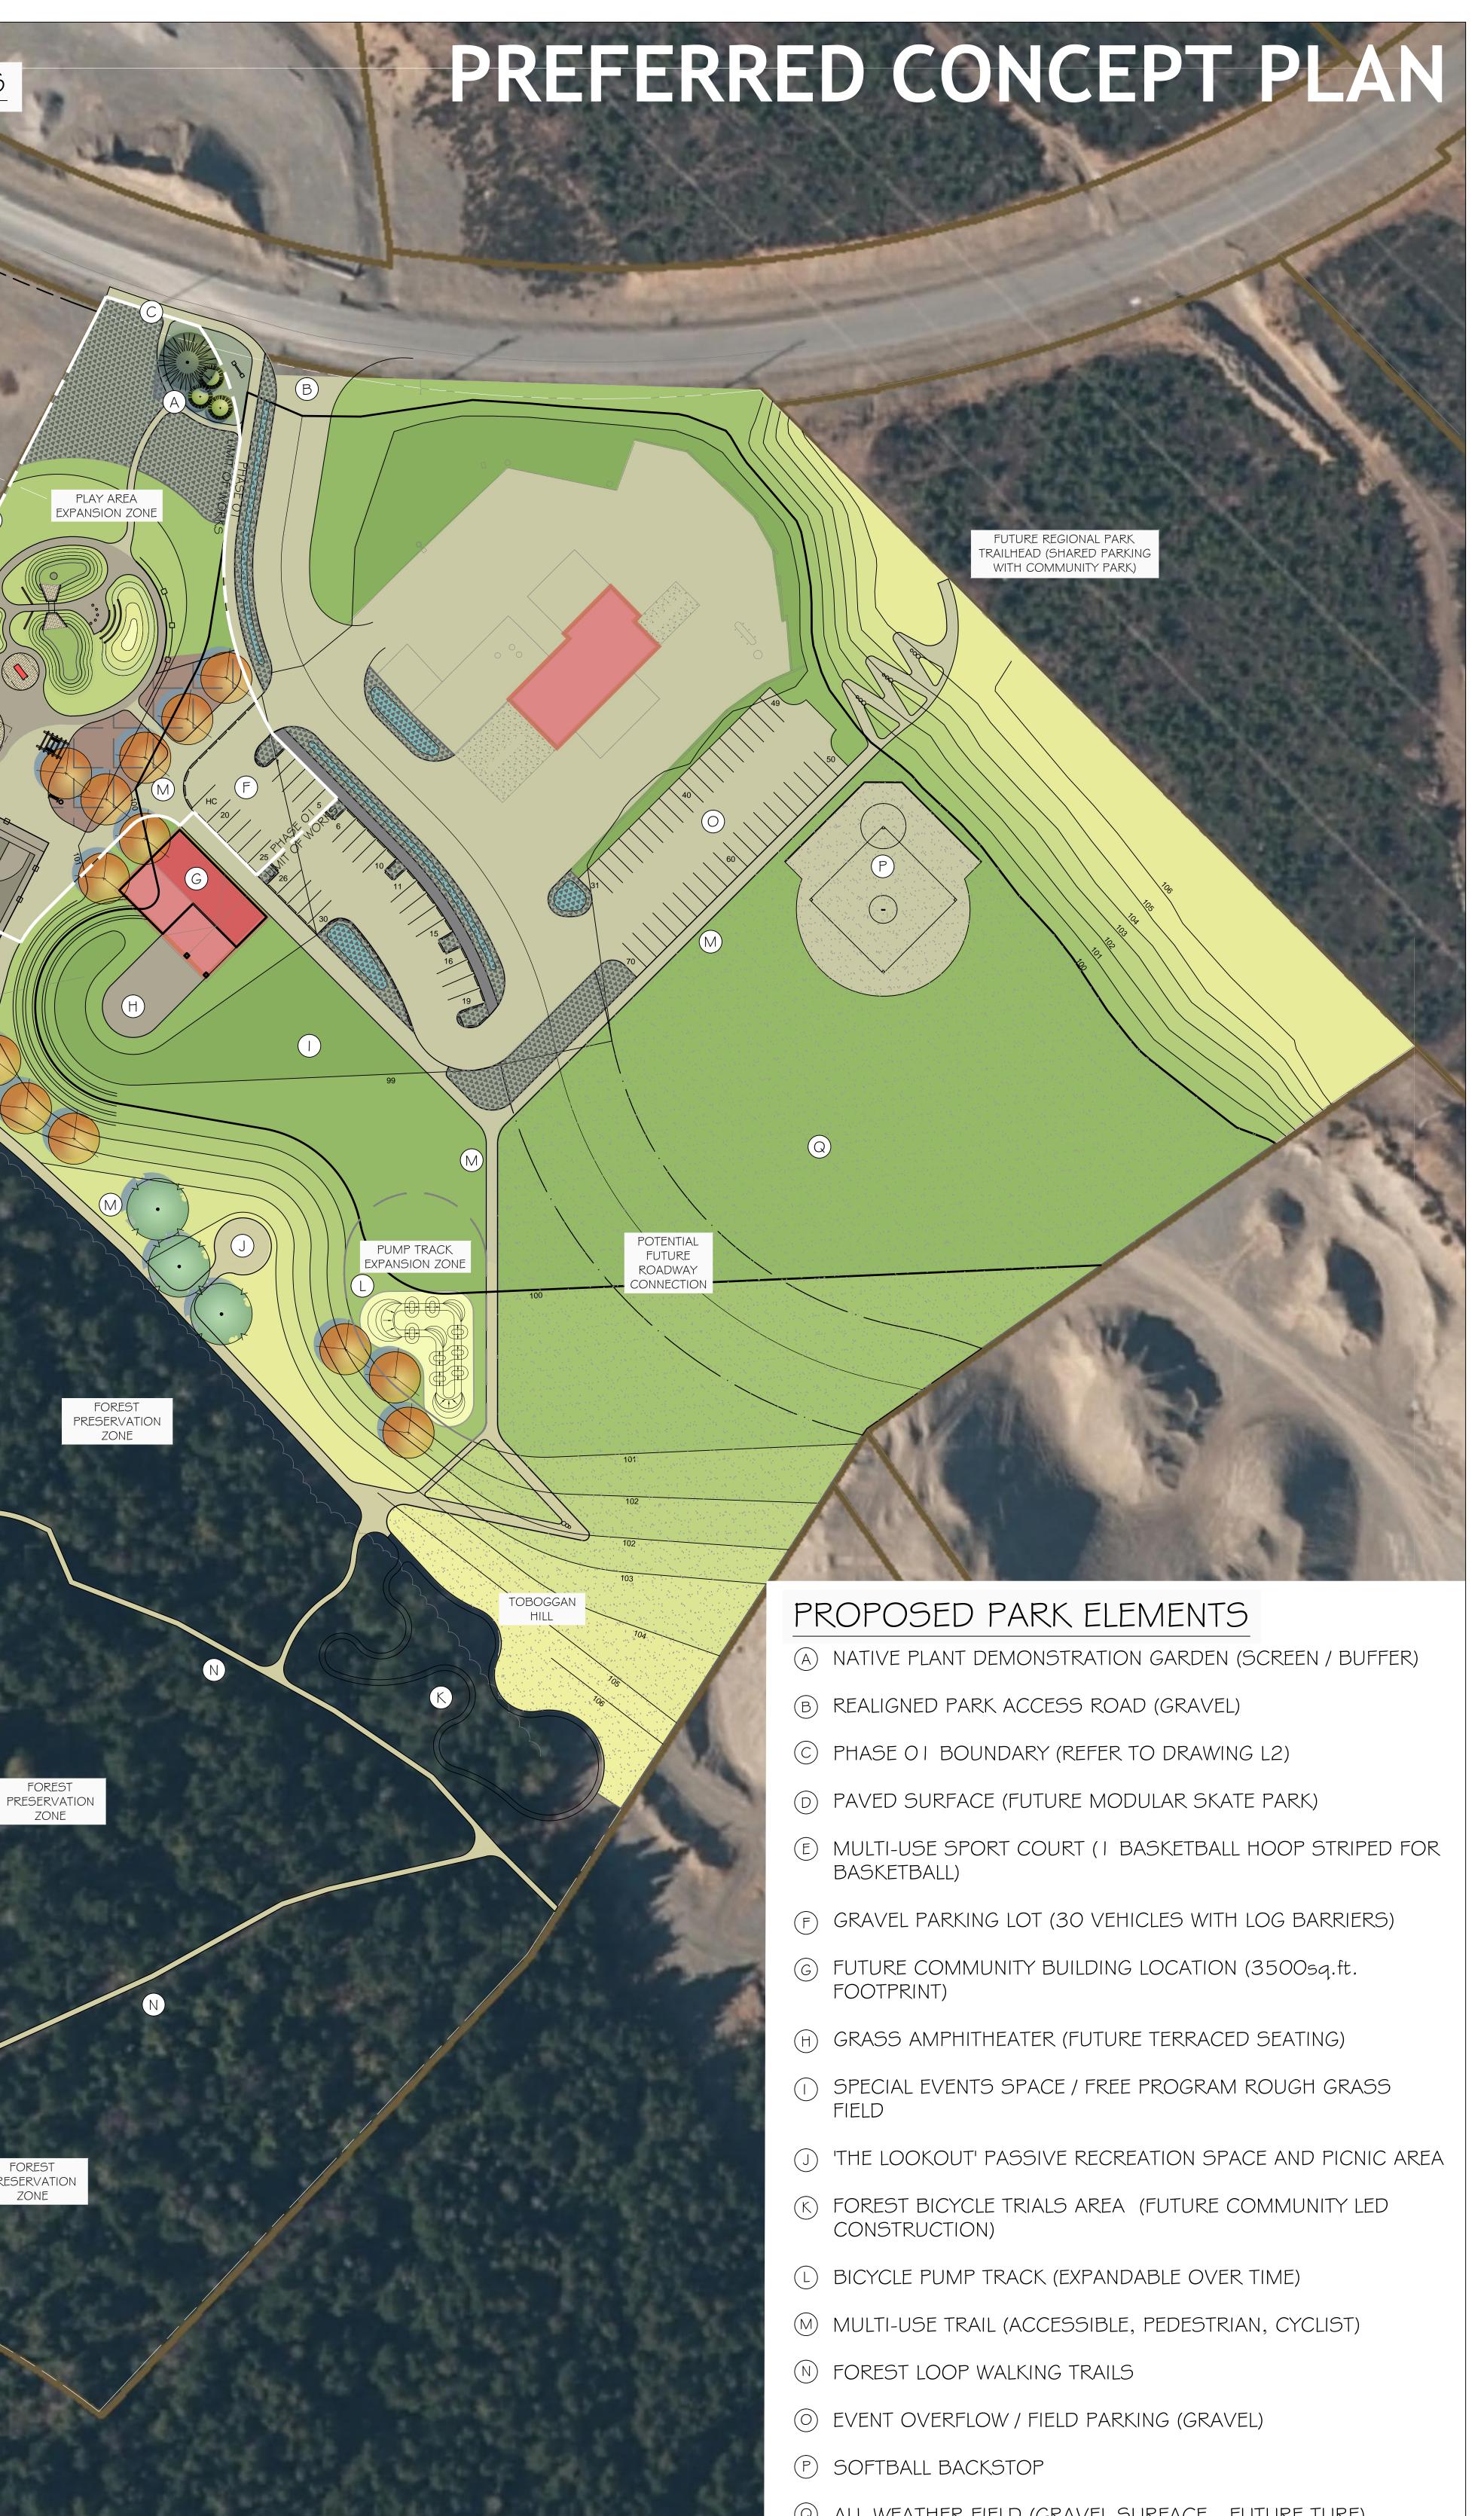

Q ALL-WEATHER FIELD (GRAVEL SURFACE - FUTURE TURF)

macdonald-gray@felus www.macdonald-gray.ca

FOR CONSTRUCTION WORK UNTIL IT HAS BEEN STAMPED AND SIGNED BY THE LANDSCAPE ARCHITECT THE COPYRIGHTS TO ALL DESIGNS AND DRAWINGS ARE THE PROPERTY OF MACDONALD GRAY CONSULTANTS. REPRODUCTION OR USE FOR ANY PURPOSE OTHER THAN THAT AUTHORIZED BY MACDONALD GRAY CONSULTANTS IS FORBIDDEN

S S Ð Mead

