



SCHEDULE "K": SCHOONER COVE INFRASTRUCTURE PHASING PLAN

SCHOONER COVE ALL PHASES

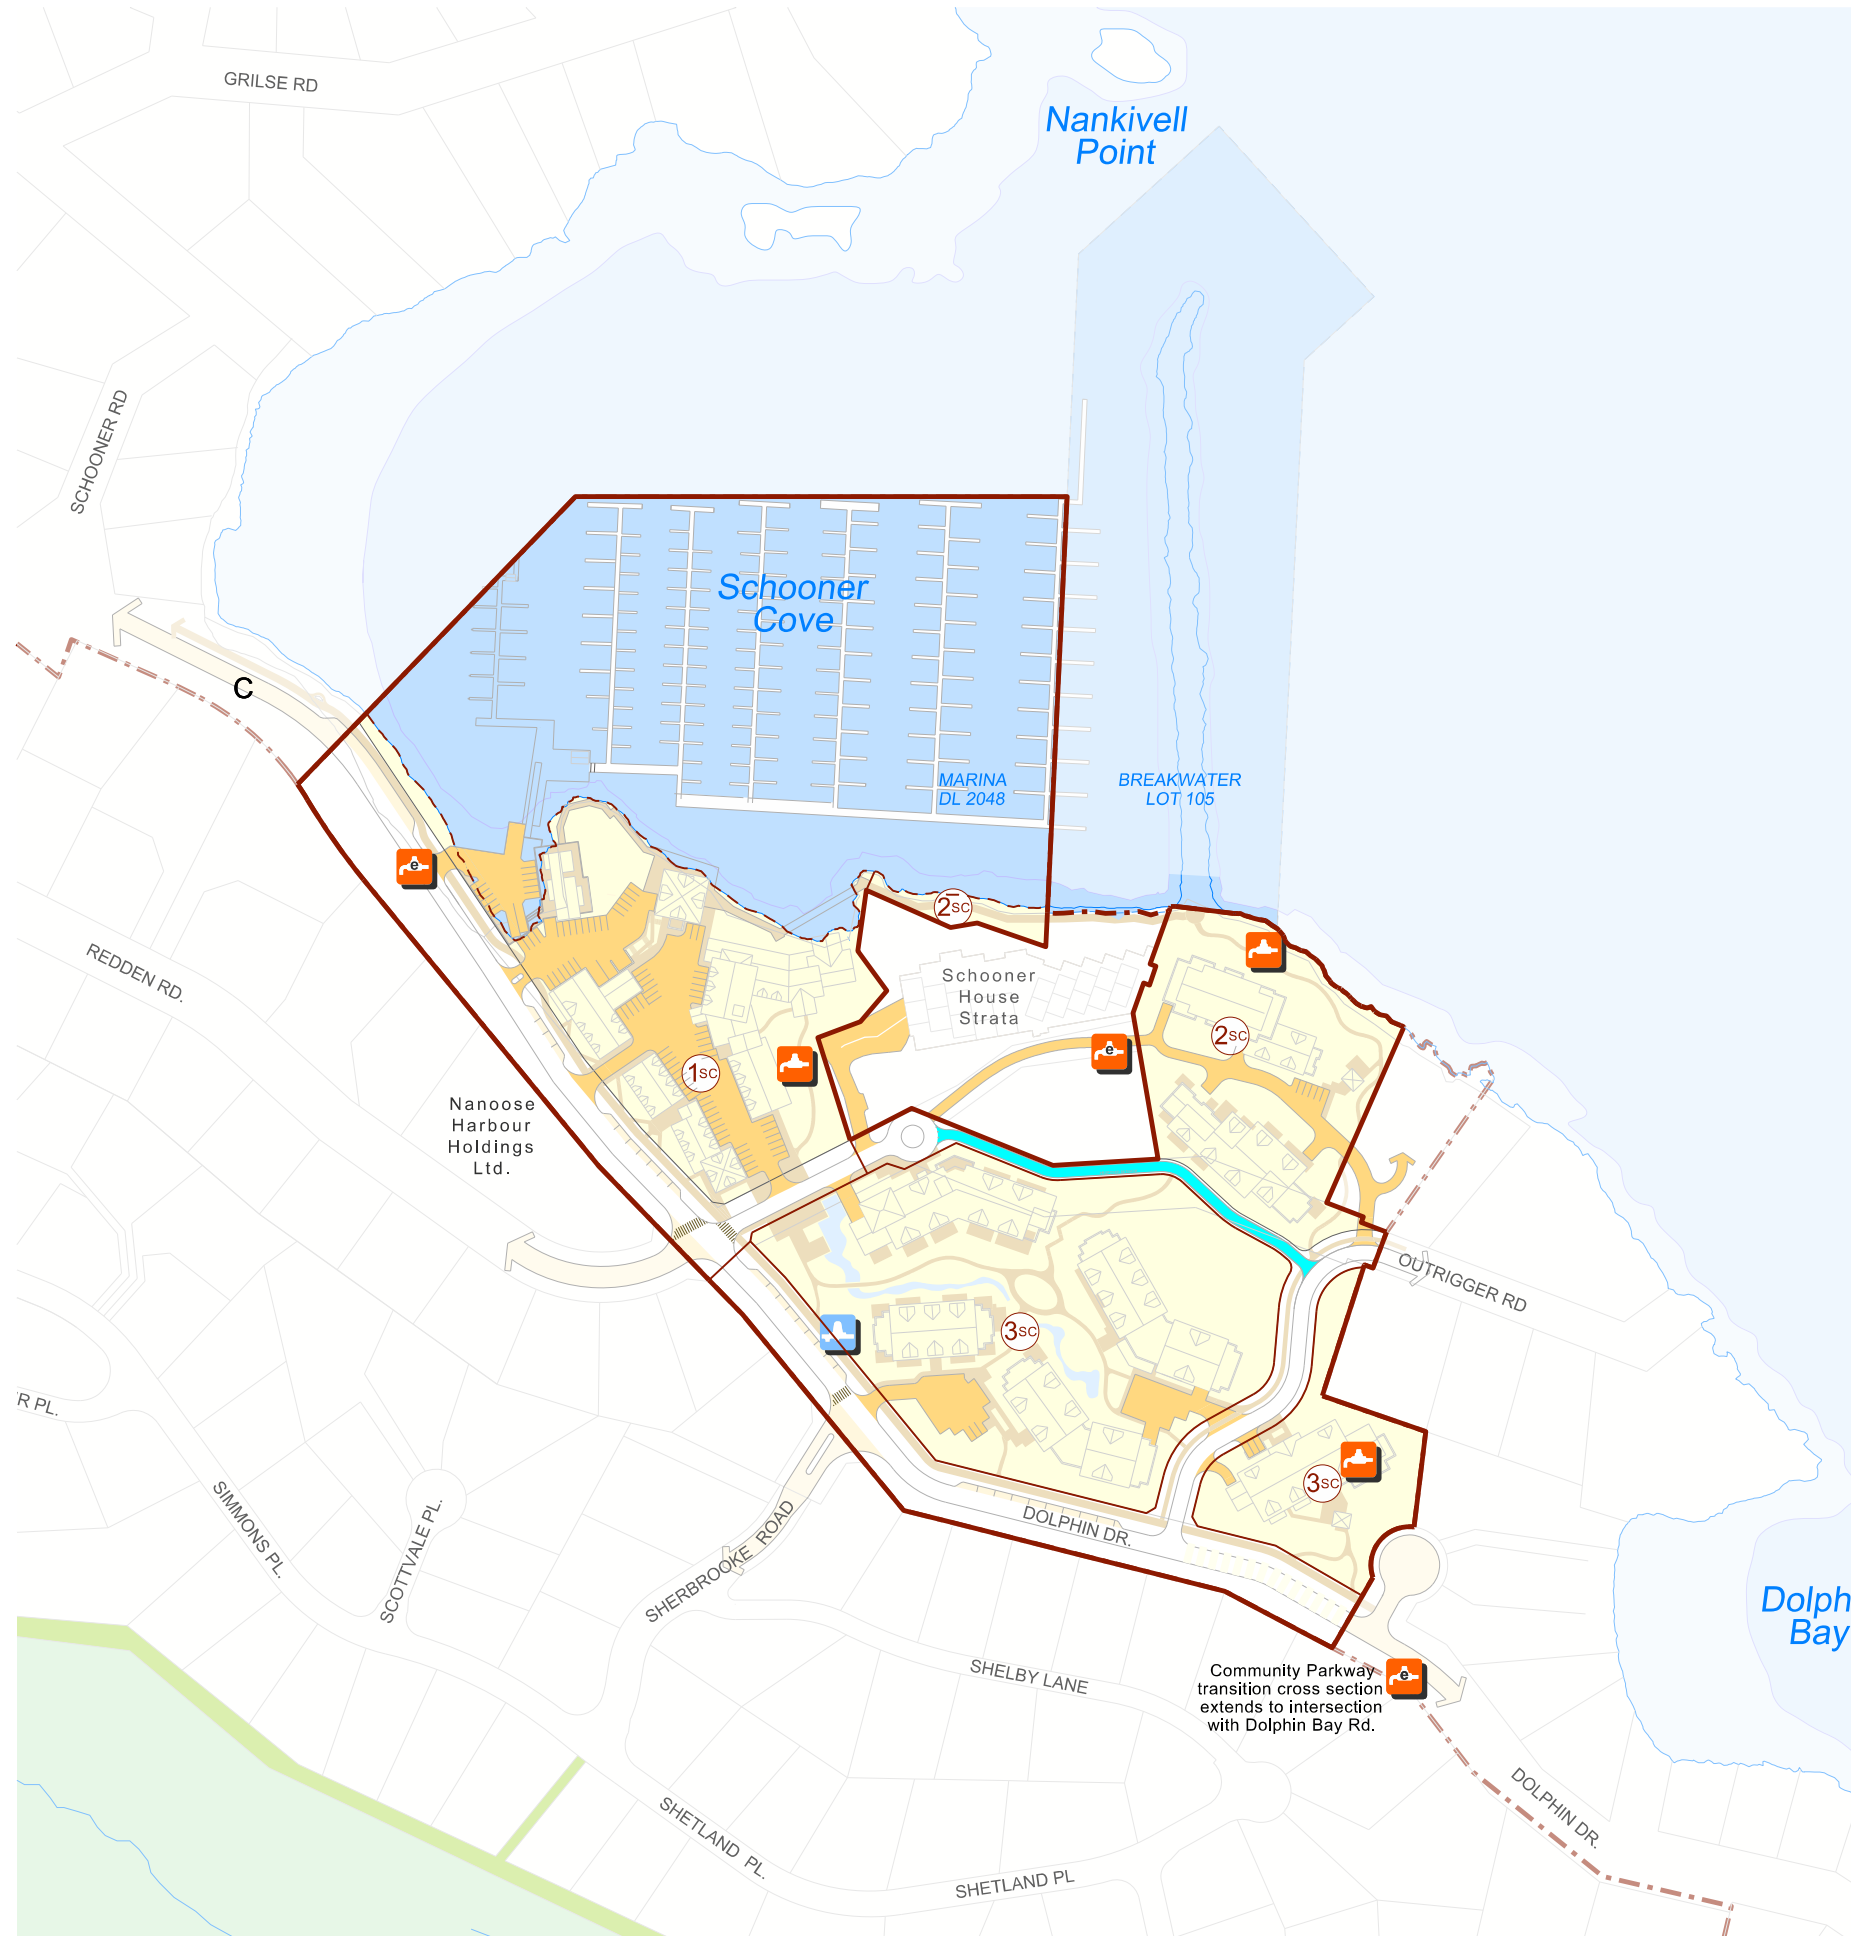

SCHOONER COVE INFRASTRUCTURE PHASING

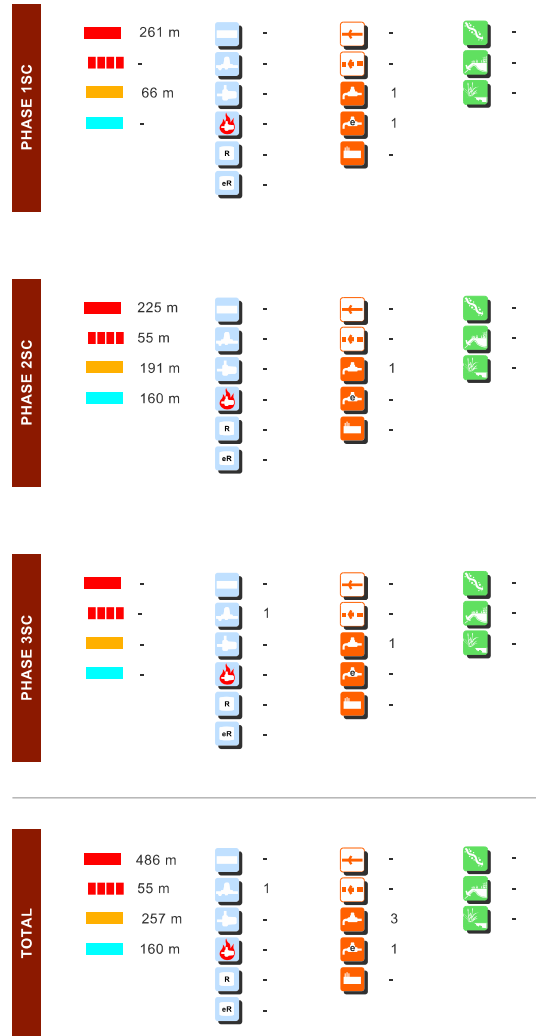

LEGEND NOVEMBER 2013

- WATER**
 - Trunk Mains (250mm)
 - Pressure Reducing Valve Station
 - Booster Pump Station
 - Fire Booster Pump Station
 - New Reservoir
 - Existing Reservoir
- SANITARY**
 - Trunk Main
 - Forcemain
 - Pump Station
 - Existing Pump Station
 - Nanosee Water Pollution Control Centre Upgrade
- RAINWATER**
 - Rainwater Creek
 - Regional Raingarden & Controlled Storage
 - Regional Wetland
- STREET HIERARCHY**
 - Parkway Collector
 - Parkway Collector Transition Area
 - Urban Local
 - Emergency Connector & Pathway
 - Strata Driveway

